



Roof Flat Lid  
(bottom view)

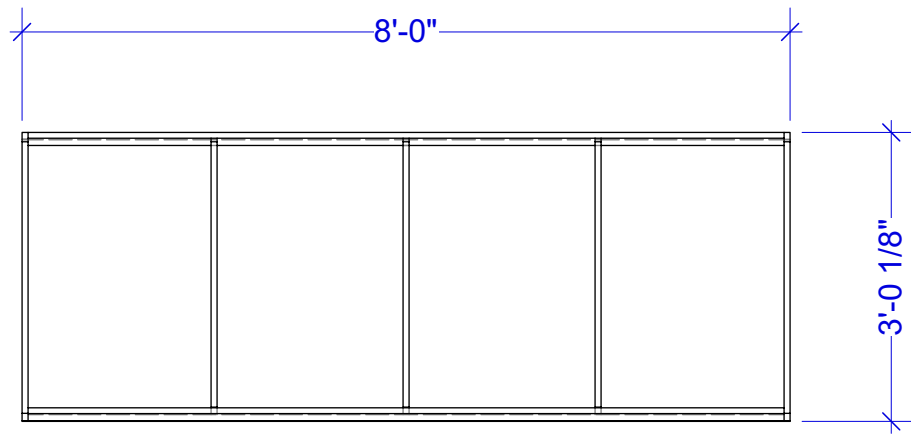


1 Arable's Porch Roof  
Scale: 1/2" = 1'-0"

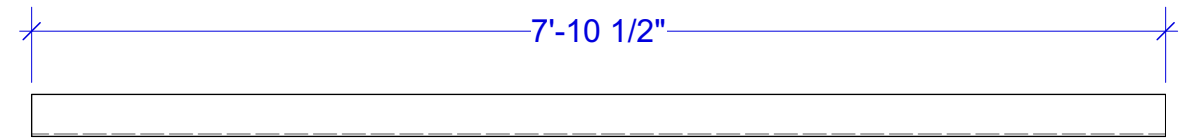


2a Arable's Porch Roof  
Scale: 3/4" = 1'-0"

Roof Flat Frame  
outer frame- long side  
**CUT 2**  
(above- front view)  
(right- side view)

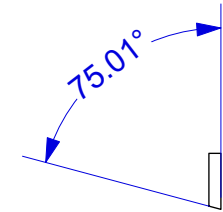


2b Arable's Porch Roof  
Scale: 1" = 1'-0"

Roof Flat Frame  
outer frame- short side  
**CUT 2**  
(side view)

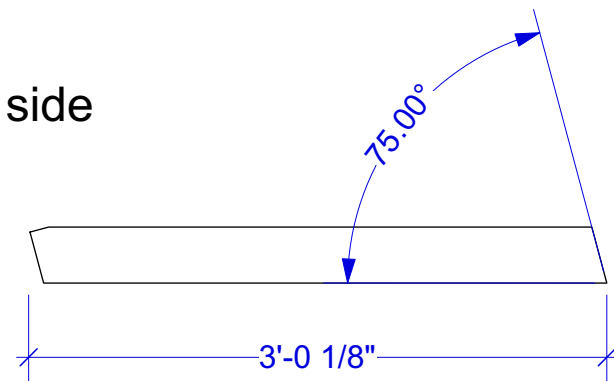


3 Arable's Porch Roof  
Scale: 1" = 1'-0"

Roof Flat Frame  
cross braces  
**CUT 3**  
(cut side view)

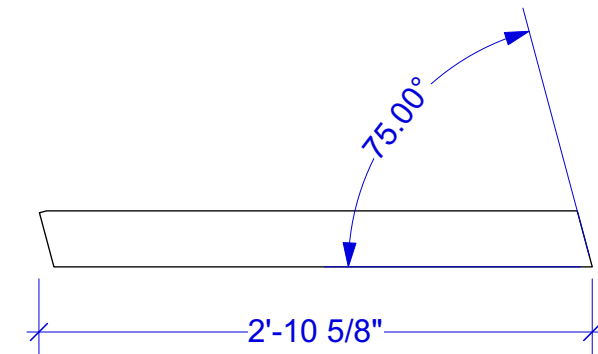

4 Arable's Porch Roof  
Scale: 1" = 1'-0"

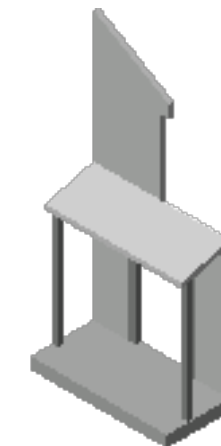

Charlotte's Web	
Arables Porch Roof	Date : 1/5/2023
MSU - Fairchild Theatre	Scale : AS NOTED
Director : Ann Folino White	TD.CW5b OF 12
Designer : Thalia Pearce	
Technical Director : Thalia Pearce	
Drawn By : Jordan House	